

FIGURE 1

**EAST-WEST LONG SECTION
RW & SOUTH WALL ZONES**
LOOKING NORTH

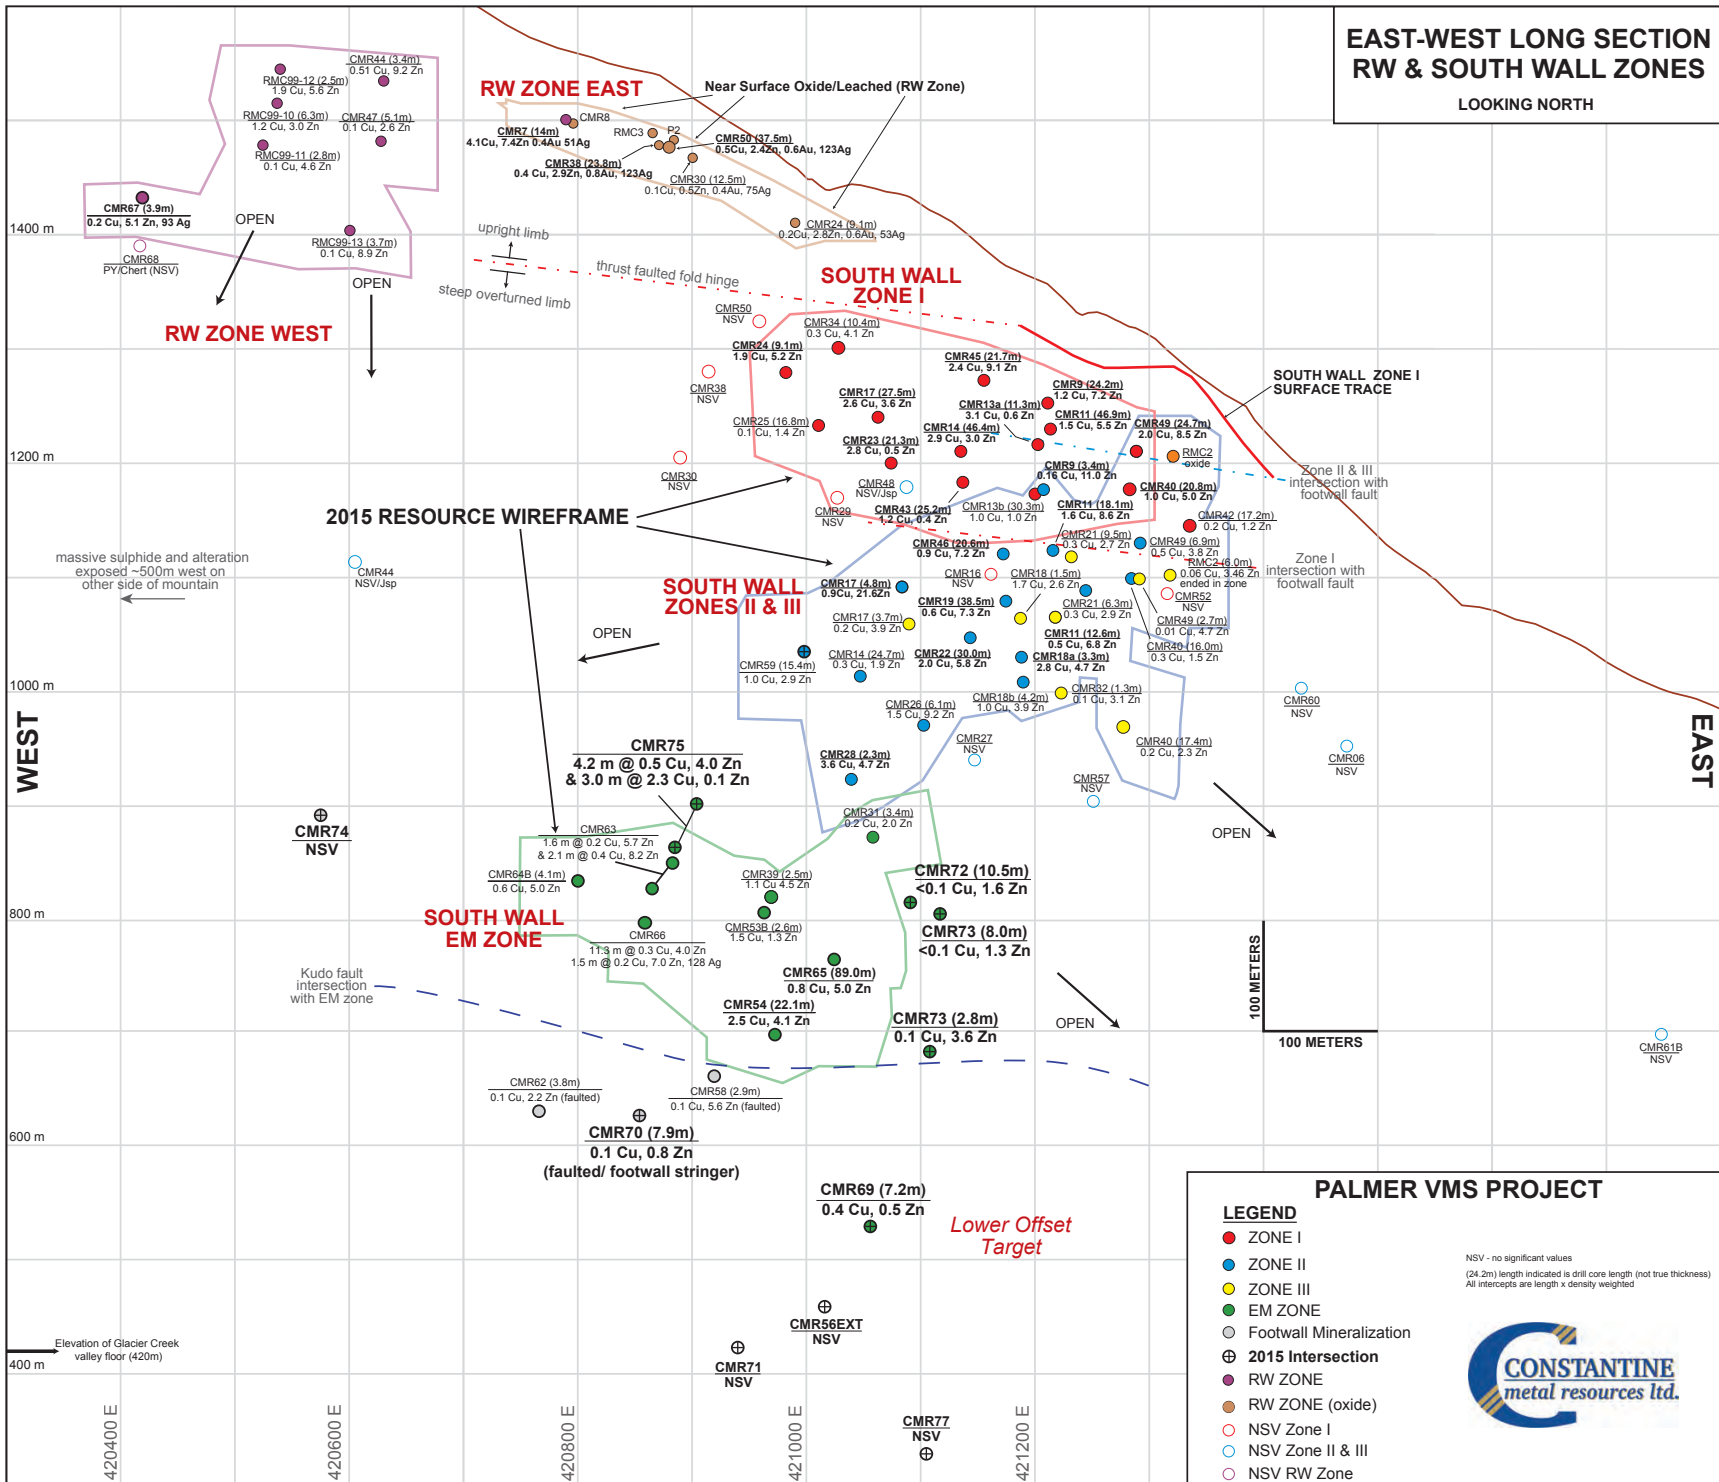


FIGURE 2