

Figure 3: Phase 1 Process Flow Sheet – 3Mtpa CIL Plant

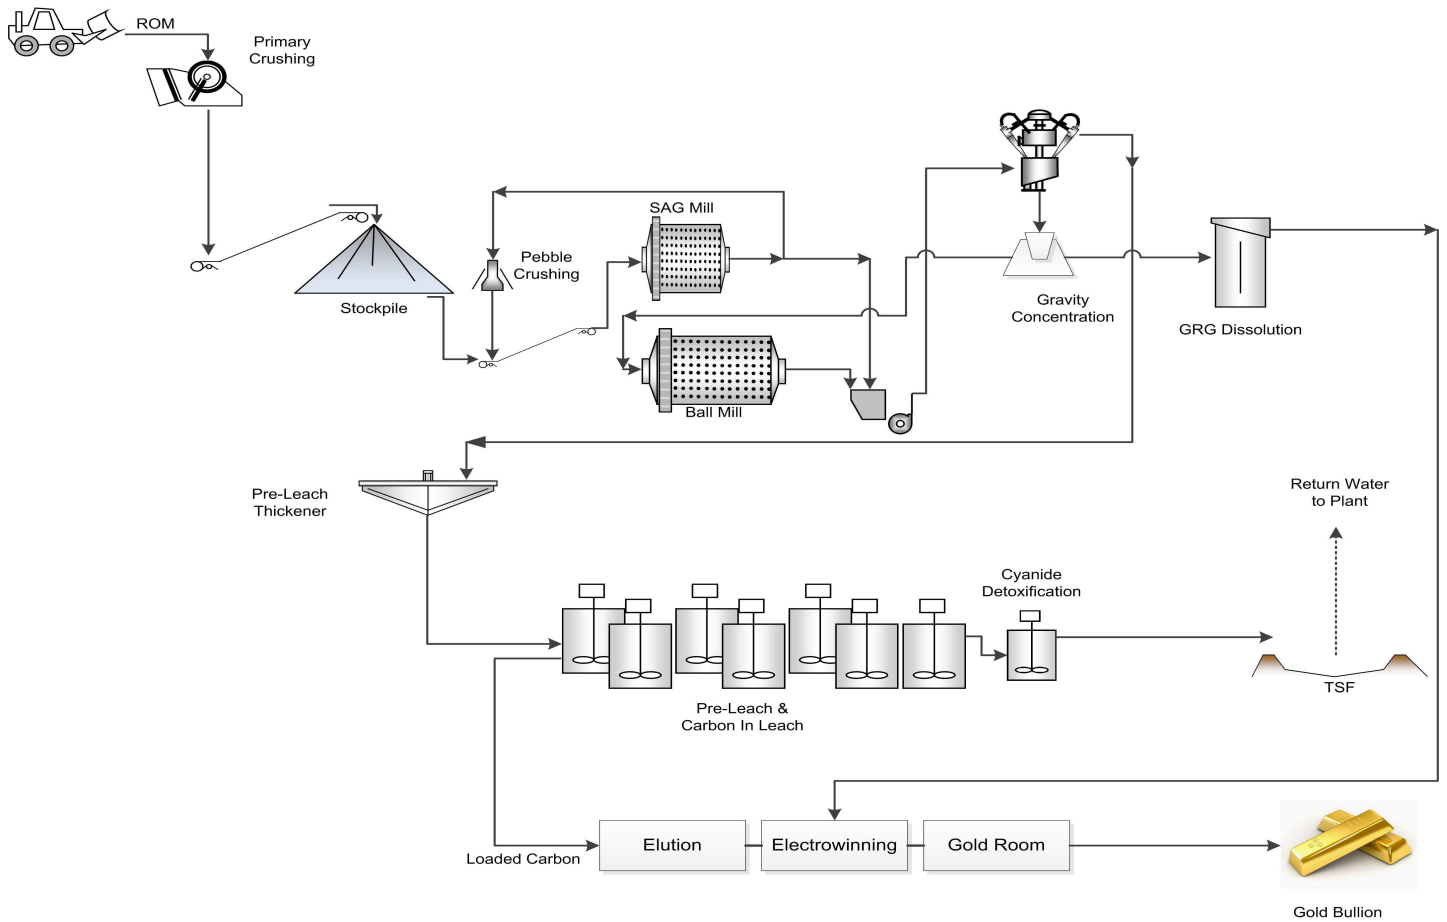


Figure 4: Phase 2 Process Flow Sheet – Addition of 5Mtpa Flotation Plant

