
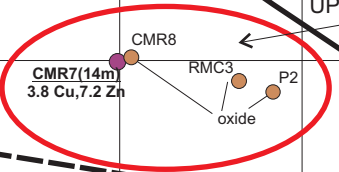


VERTICAL EAST-WEST LONG SECTION SOUTH WALL ZONE I PALMER PROJECT ALASKA

LOOKING NORTH

100 METERS

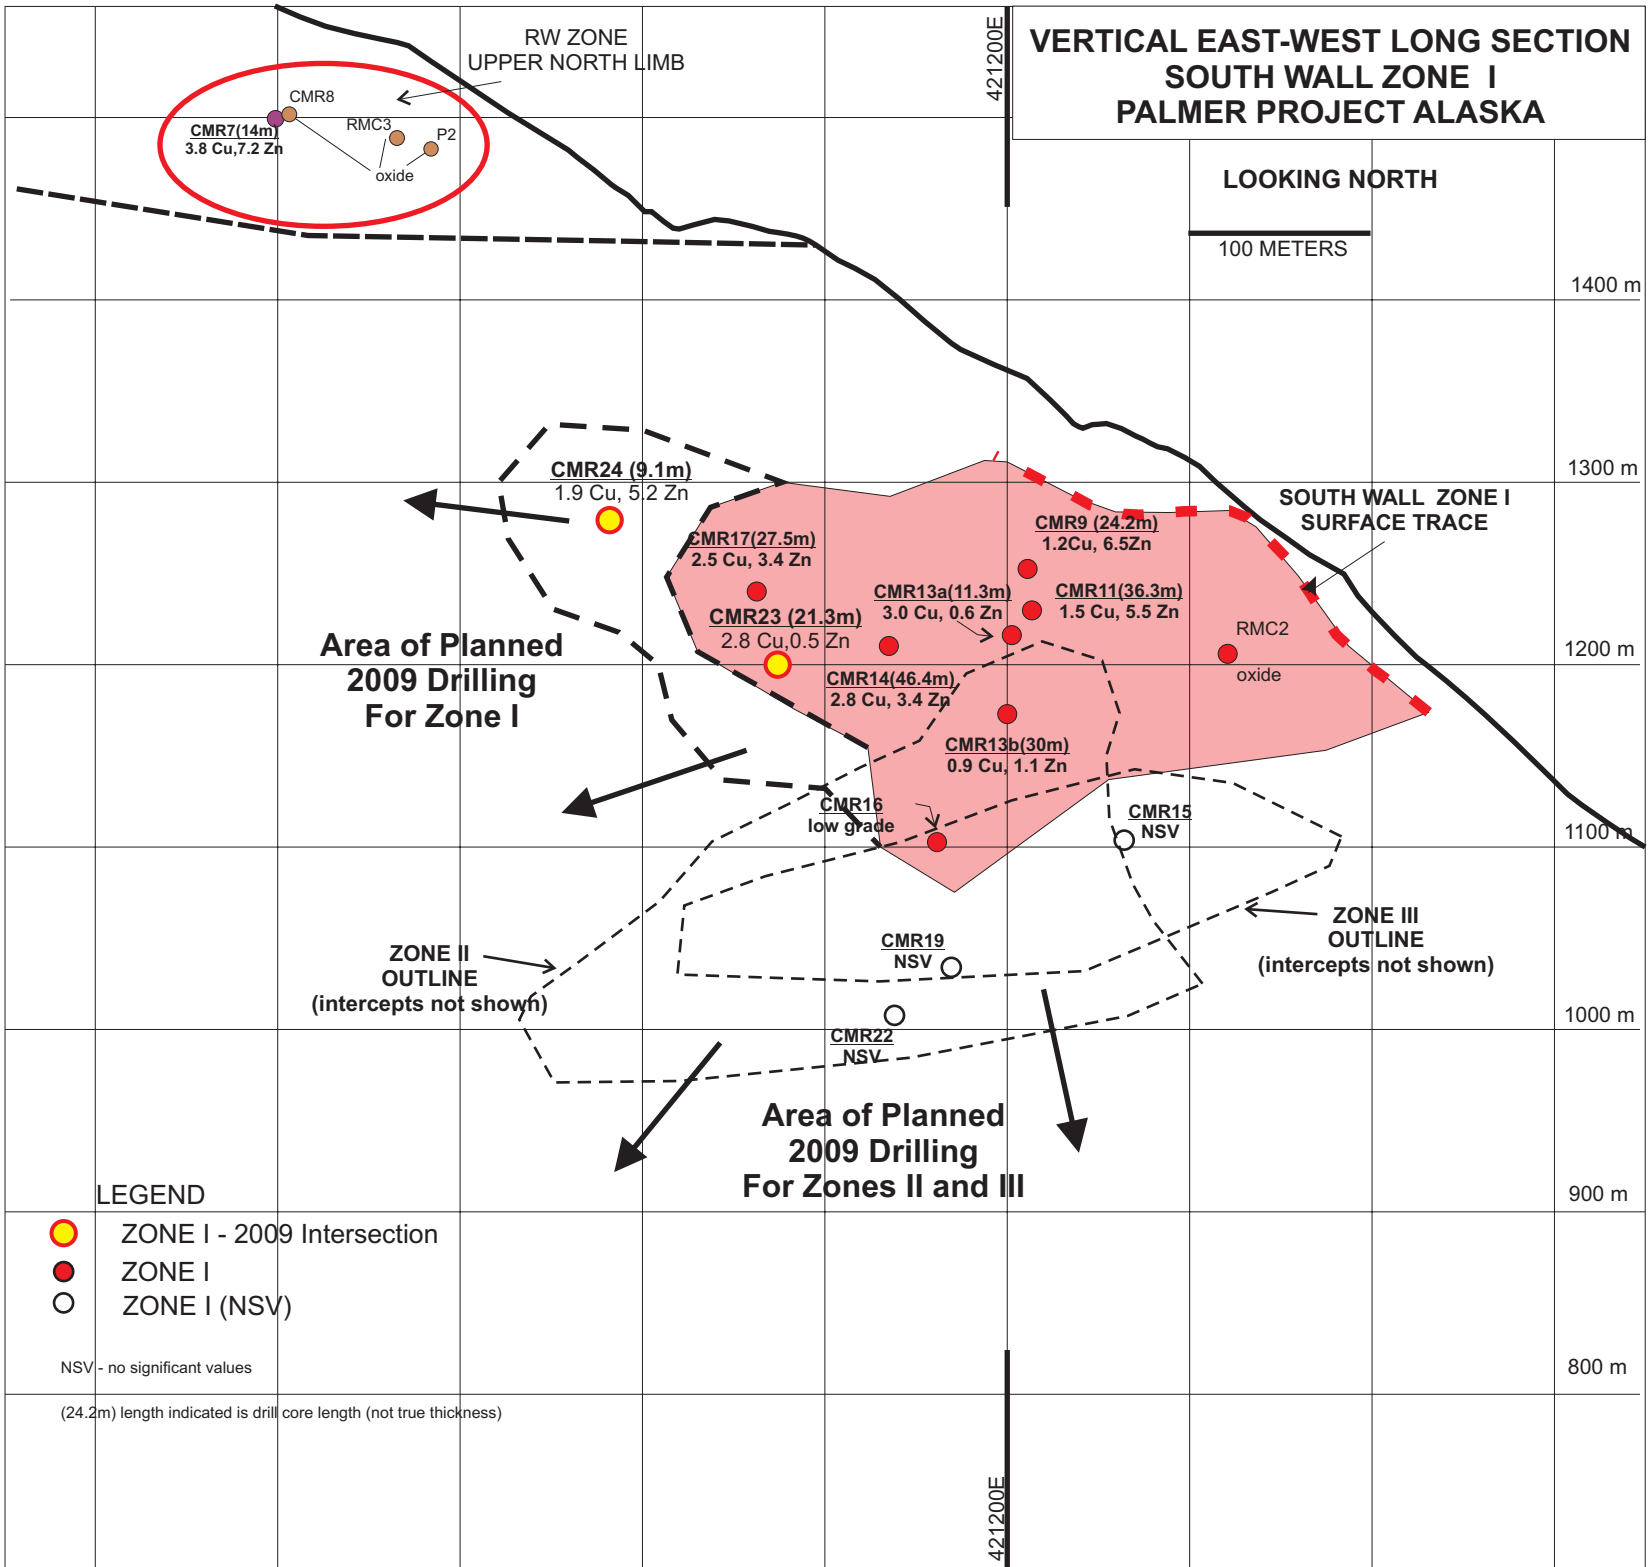

**Area of Planned
2009 Drilling
For Zone I**

**Area of Planned
2009 Drilling
For Zones II and III**

LEGEND

- ZONE I - 2009 Intersection
- ZONE I
- ZONE I (NSV)

NSV - no significant values

(24.2m) length indicated is drill core length (not true thickness)

421200E

421200E

1400 m
1300 m
1200 m
1100 m
1000 m
900 m
800 m